

## RZUT PARTERU



## RZUT 1 PIĘTRA



# KONCEPCJA

## BUDYNEK NR 1 i 2


SKALA 1:150

<b>M1:</b>	<b>33,25 m<sup>2</sup></b>	+ taras 16,90m <sup>2</sup>
<b>M2:</b>	<b>39,70 m<sup>2</sup></b>	+ taras 16,10m <sup>2</sup>
<b>M3:</b>	<b>56,50 m<sup>2</sup></b>	+ taras 16,90m <sup>2</sup>
<b>M4:</b>	<b>56,30 m<sup>2</sup></b>	+ balkon 3,90m <sup>2</sup>
<b>M5:</b>	<b>39,50 m<sup>2</sup></b>	+ balkon 3,90m <sup>2</sup>
<b>M6:</b>	<b>56,20 m<sup>2</sup></b>	+ balkon 3,90m <sup>2</sup>
<b>M7:</b>	<b>56,10 m<sup>2</sup></b>	+ balkon 3,90m <sup>2</sup>
<b>M8:</b>	<b>39,30 m<sup>2</sup></b>	+ balkon 3,90m <sup>2</sup>
<b>M9:</b>	<b>56,00 m<sup>2</sup></b>	+ balkon 3,90m <sup>2</sup>
<b>M10:</b>	<b>39,50 m<sup>2</sup></b>	+ balkon 3,90m <sup>2</sup>
<b>M11:</b>	<b>39,50 m<sup>2</sup></b>	+ balkon 3,90m <sup>2</sup>

## RZUT 2 PIĘTRA



## RZUT PODDASZA

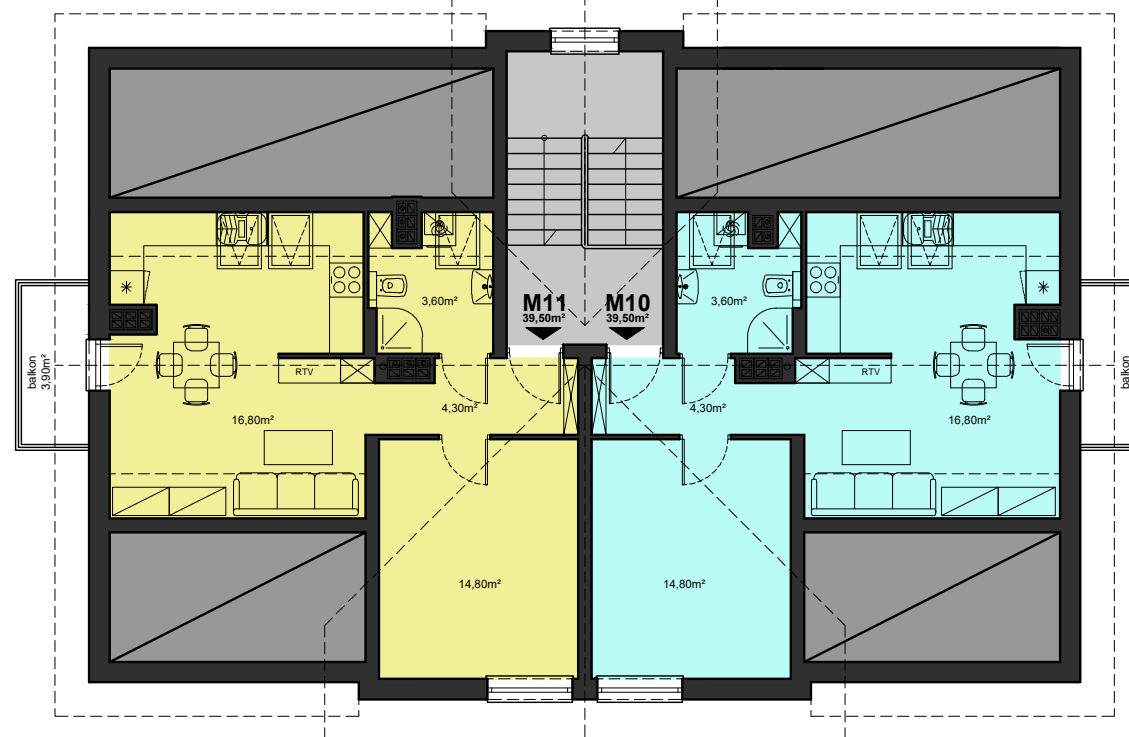


**11 MIESZKAŃ**  
**ŁĄCZKA POWIERZCHNIA**  
**UŻYTKOWA:**  
**511,85m<sup>2</sup>**




ELEWACJA PRAWA - ZACHODNIA



ELEWACJA TYLNA - POŁUDNIOWA

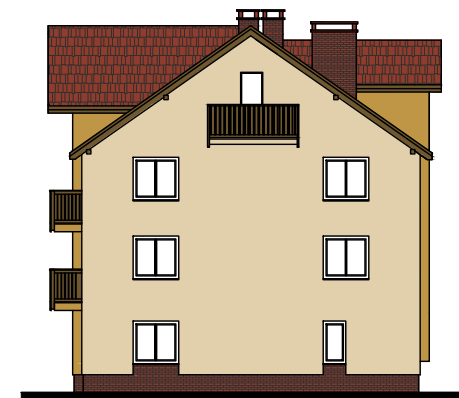

ELEWACJA LEWA - WSCHODNIA

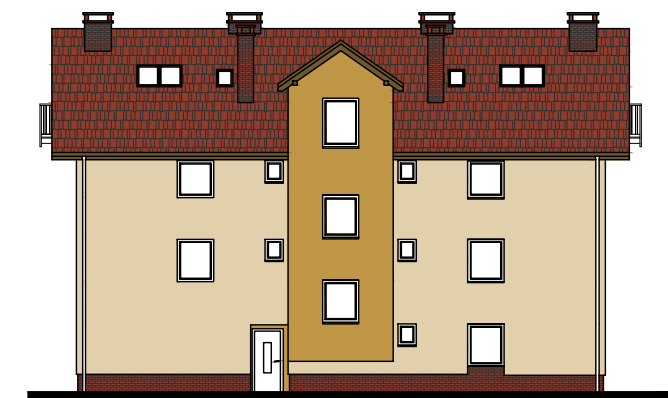

ELEWACJA WEJŚCIOWA - PÓŁNOCNA